




© Semingson Architecture & Engineering, Inc. All rights reserved. Semingson Architecture & Engineering, Inc. does not represent these plans or specifications in connection therewith are suitable whether or not modified for any other site other than the one for which they were specifically prepared, and disclaim responsibility for these plans and specifications if they are used in whole or in part at any other site.

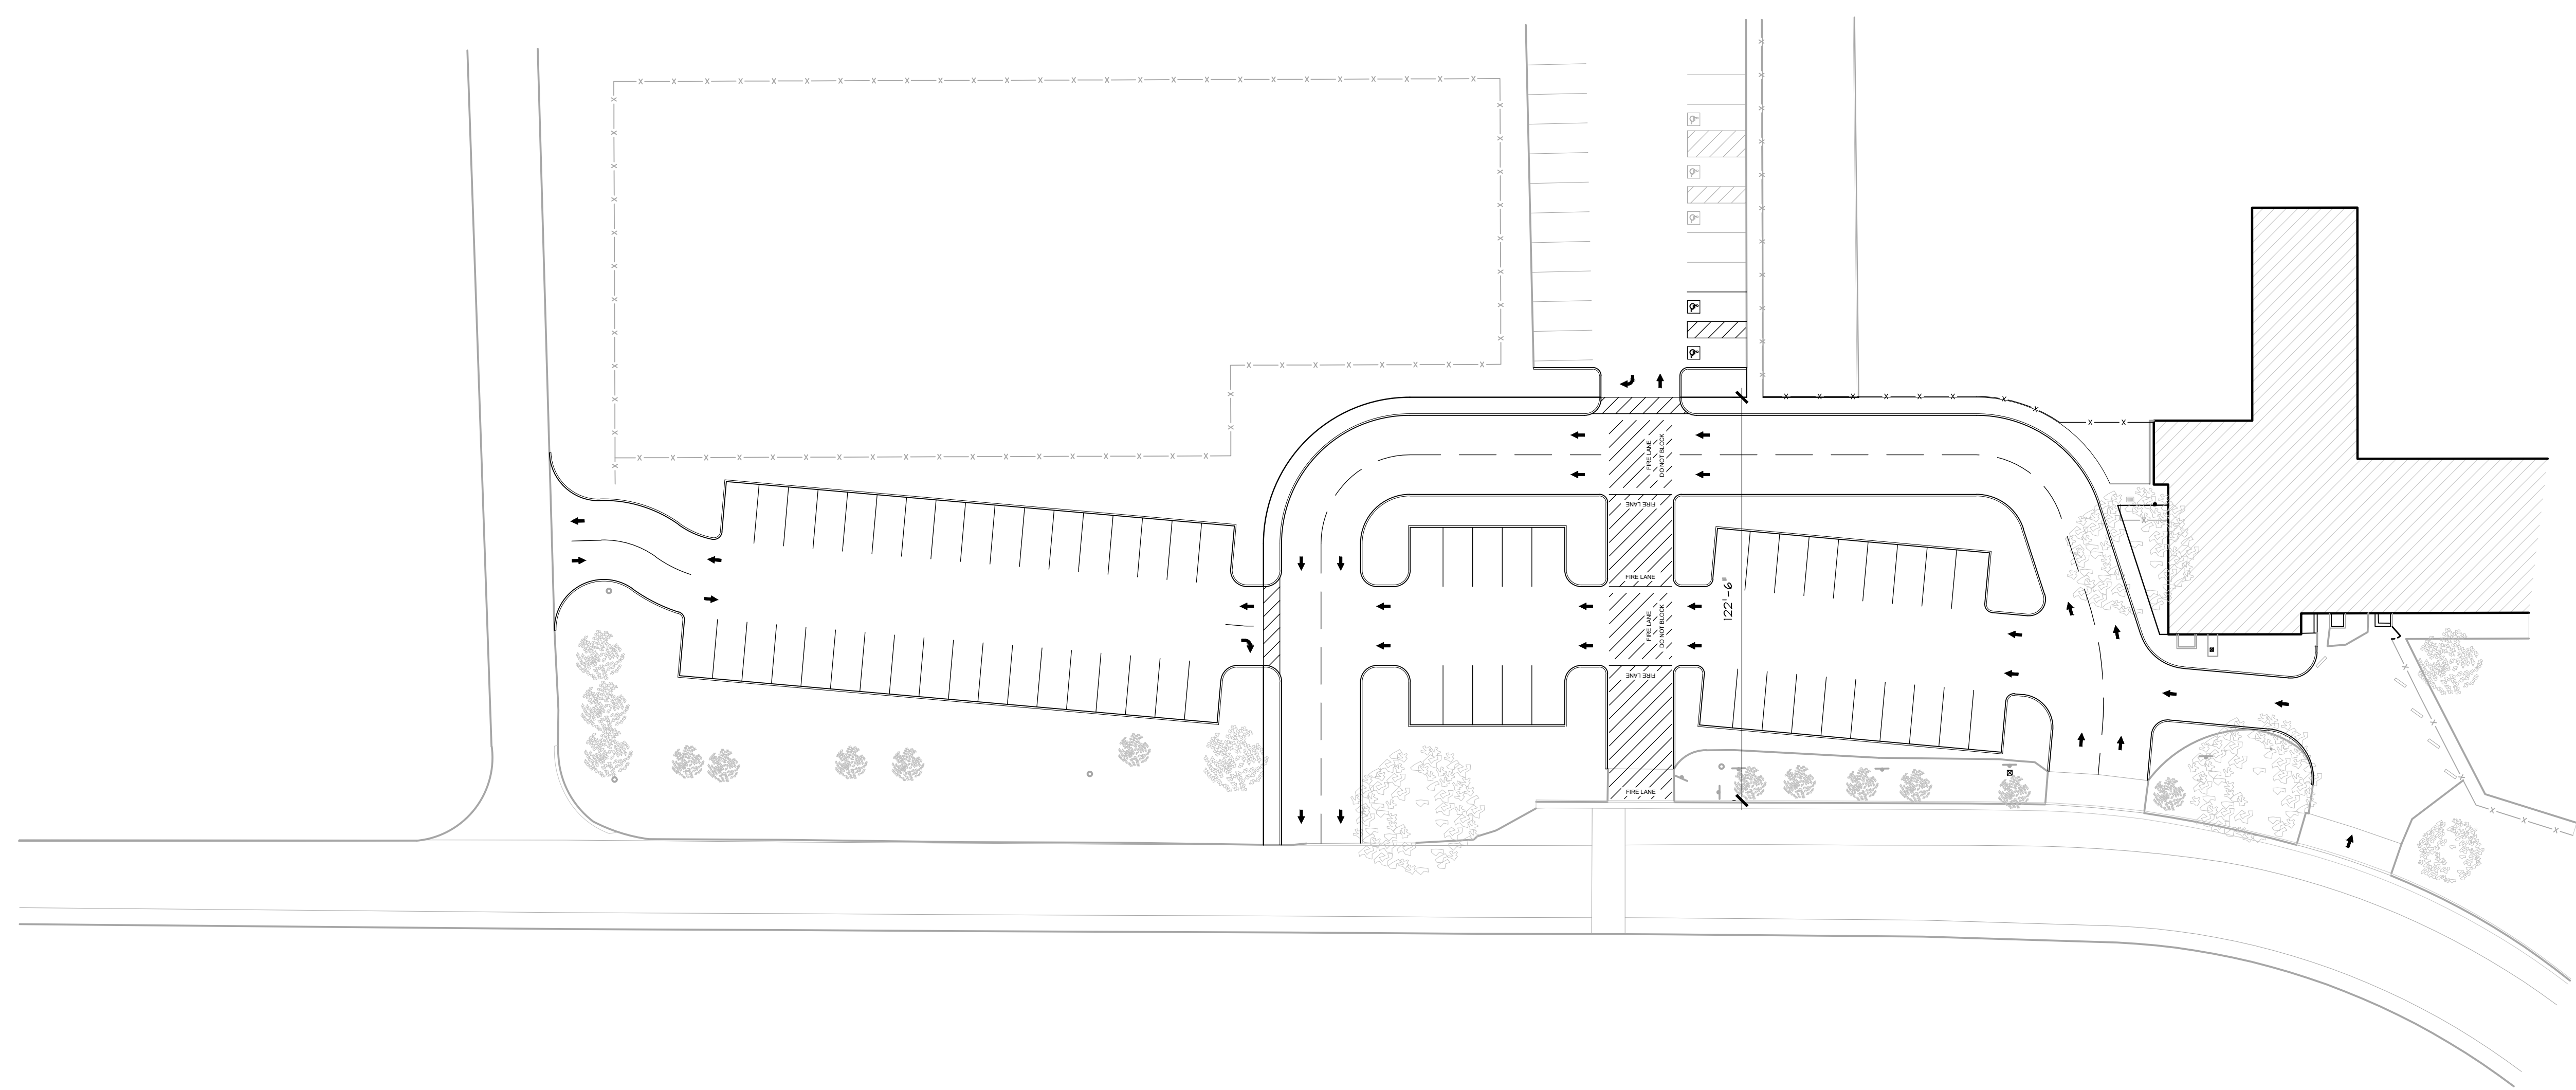

1 PARTIAL SITE PLAN
SCALE: 1"=30'-0"

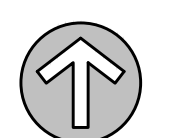

AGENCY STAMP

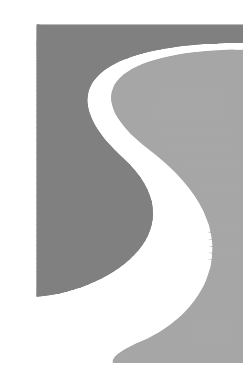

SEMINGSON
ARCHITECTURE
&
ENGINEERING

3233 BRUSH STREET - P.O. Box 210
COTTONWOOD, CA 96022
T: (530) 347-5500 F: (530) 347-7822

A PARKING LOT IMPROVEMENT PROJECT for:
NORTH COW CREEK ELEM. SCHOOL
SCHOOL DISTRICT
SUEDE CREEK
PALO CEDRO, CA

ARCHITECT

PRELIMINARY
- NOT FOR -
CONSTRUCTION

ENGINEER

APP.# 02-123456

REVISIONS:		
△	-	-
△	-	-
△	-	-
△	-	-
△	-	-
△	-	-

100% SCHEMATIC DESIGN

JOB No.: 18236
DATE: 01-MAY-2019
SHEET No.:

FLOOR PLANS